




Roofing Projects, LLC
 39 Wall Street
 Norwalk, CT
 06850

No.	Revision/Issue	Date


Project Name and Address
Dealpoint Merrill, LLC
 2015 Roof Replacement
 14 - 20 N. Middletown Rd.
 Nanuet, NY

Project	Sheet
Date March 23, 2015	1
Scale 1/16" = 1'-0"	

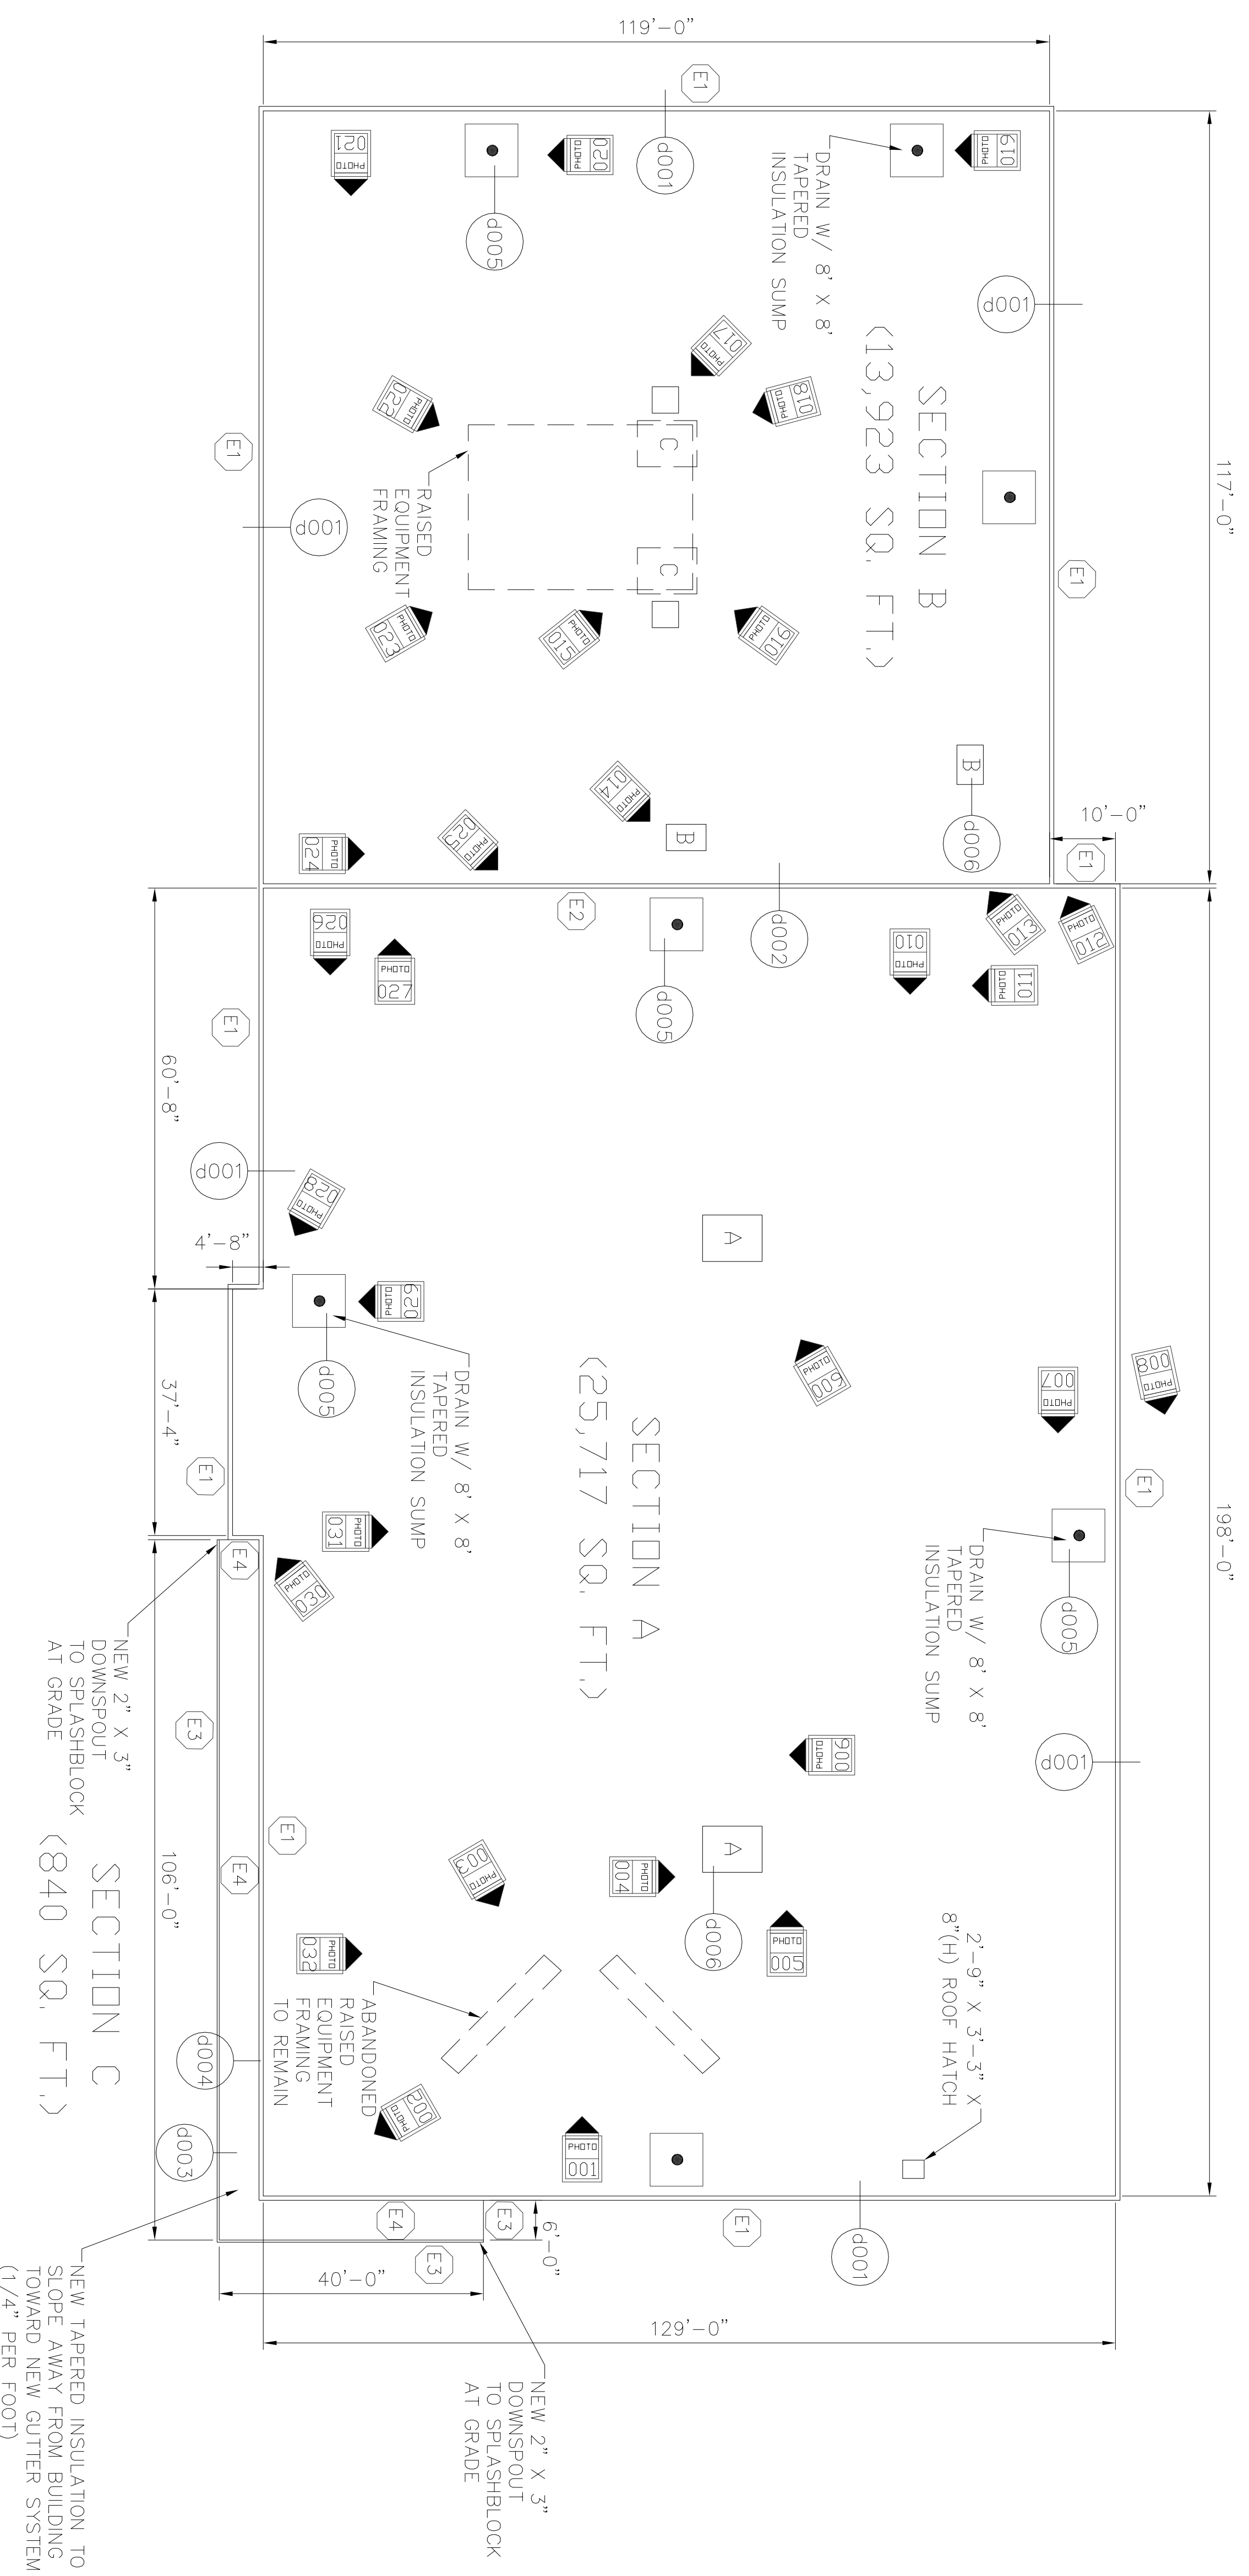

- EDGE CONDITION LEGEND**
- E1 - 4" TO 8" (H) VARIES LOW PARAPET WALL W/ 8" (W) W/ METAL FASCIA EDGE (SEE DET 8001)
 - E2 - 8" (W) X 6" (H) RAISED AREA DIVIDER EXP. JT. (SEE DET 8002)
 - E3 - NEW METAL EDGE W/ 4" X 4" BOX GUTTER (REMOVE EXIST. GRAVEL STOP) (SEE DET 8003) PROVIDE NEW 2" X 3" DIMENSION AT EACH END OF GUTTER SYSTEM
 - E4 - 1'-0" (H) WALL FLASHING W/ COUNTERFLASHING (SEE DET 8004)

- RTU SCHEDULE**
- A - 8'-6" X 7'-3" X 9"
 - B - 3'-6" X 6'-0" X 9"
 - C - 3'-6" X 4'-0" X 8" DUCT PENETRATION (UNIT ON RAISED EQUIPMENT PLATFORM)

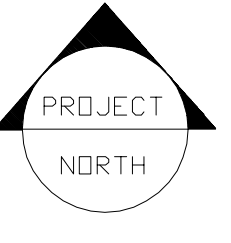

ROOF PLAN