


PERIMETER EDGE CONDITIONS: 4'-10" TO 5'-6" (H) X 1'-6" (W) PARAPET WALL W/ FASCIA EDGE METAL TO REMAIN  
 AREA DIVIDERS BETWEEN ROOF SECTIONS ARE 1'-0" (H) X 6" (W)

SECTION A MINOR PENETRATIONS		
RTU SCHEDULE	VENT CURB SCHEDULE	PIPE PENETRATION
A = 5'-0" X 7'-0"	SIZE / QTY	SIZE / QTY
	6" X 6" = 3	3" = 1
	8" X 8" = 2	
	1'-0" X 1'-0" = 2	
	1'-6" X 1'-6" = 1	
	2'-0" X 2'-0" = 1	

General Notes

DISCLAIMER  
 ALL IDEAS, DESIGN ARRANGEMENTS, AND PLANS INDICATED OR REPRESENTED BY THIS DRAWING ARE OWNED BY AND ARE THE PROPERTY OF ROOFINGPROJECTS.COM AND HAVE BEEN CREATED, REVISED AND DEVELOPED FOR USE ON AND IN CONNECTION WITH THE SPECIFIED PROJECT. NONE OF SUCH IDEAS, DESIGN ARRANGEMENTS OR PLANS SHALL BE USED BY OR DISCLOSED TO ANY PURPOSE WHATSOEVER WITHOUT THE WRITTEN PERMISSION OF ROOFINGPROJECTS.COM.

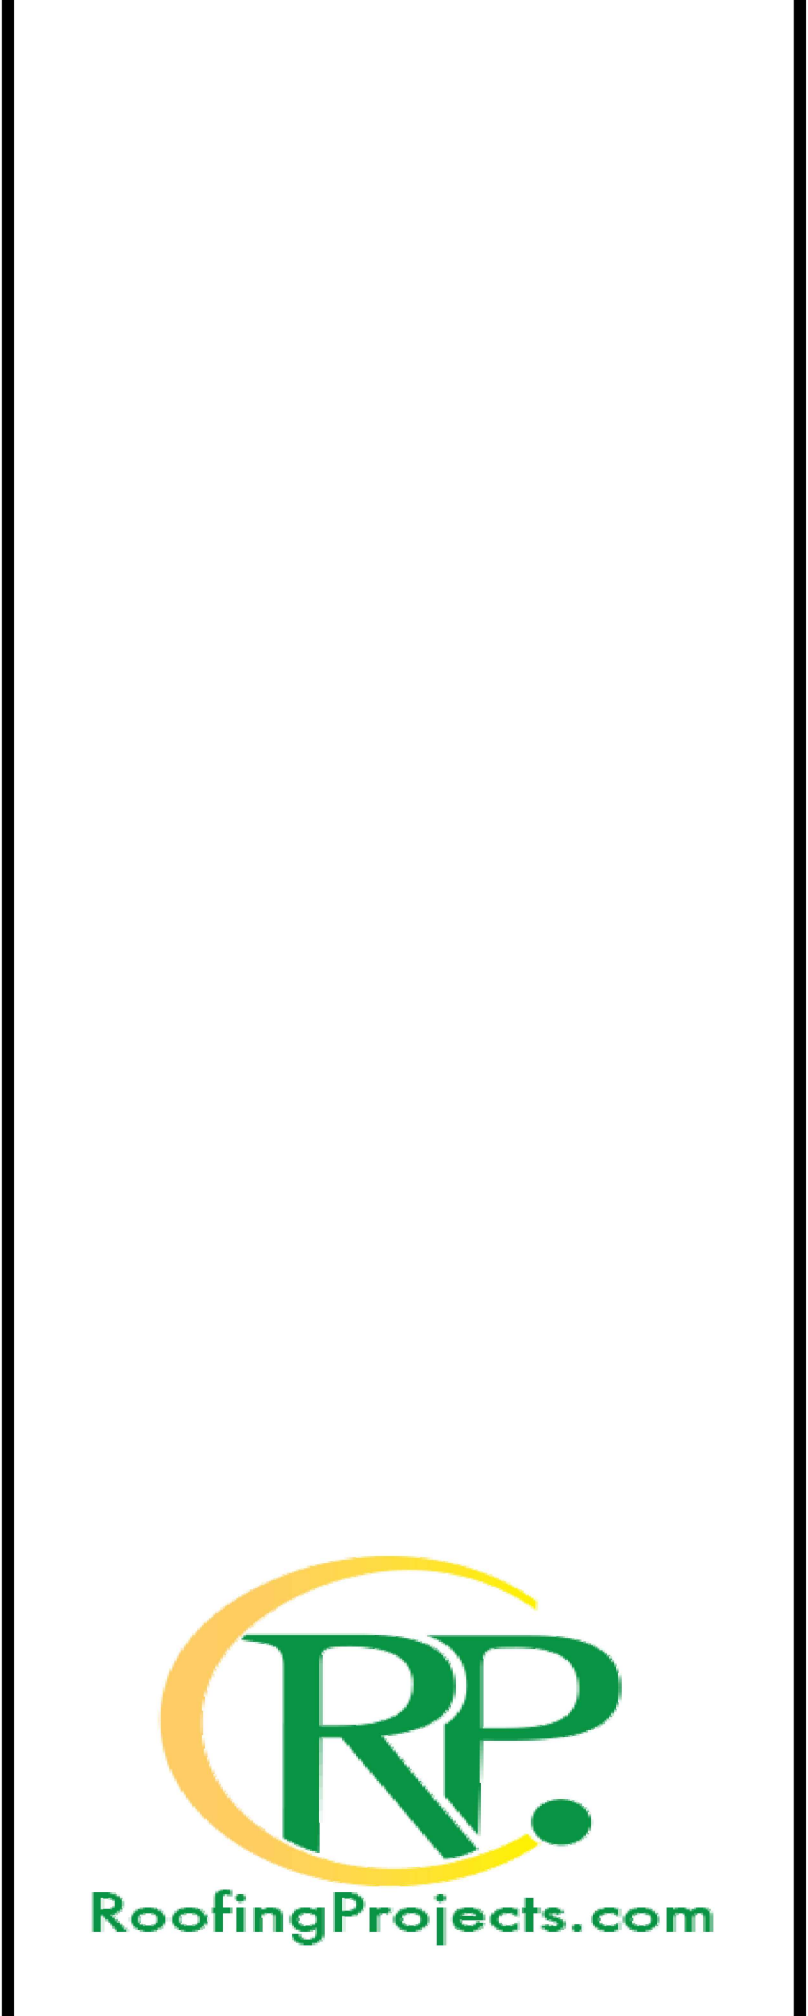

DISCLAIMER  
 ALL IDEAS, DESIGN ARRANGEMENTS, AND PLANS INDICATED OR REPRESENTED BY THIS DRAWING ARE OWNED BY AND ARE THE PROPERTY OF ROOFINGPROJECTS.COM AND HAVE BEEN CREATED, REVISED AND DEVELOPED FOR USE ON AND IN CONNECTION WITH THE SPECIFIED PROJECT. NONE OF SUCH IDEAS, DESIGN ARRANGEMENTS OR PLANS SHALL BE USED BY OR DISCLOSED TO ANY PURPOSE WHATSOEVER WITHOUT THE WRITTEN PERMISSION OF ROOFINGPROJECTS.COM.

No.	Revision/Issue	Date

Firm Name and Address  
 RoofingProjects.com  
 17 High Street  
 Suite 300  
 Norwalk, CT  
 06851

Project Name and Address  
 2019  
 DealPoint Merrill  
 7925-31 Indianapolis Blvd.  
 Hammond, IN

Project	Sheet
Date Aug. 12, 2019	1
Scale 1/16" = 1'	