




DISCLAIMER:
 ALL DETAILS, INCLUDING AMOUNTS, MATERIALS, AND TRADES, INCLUDING OR EXCEPTED BY ANY OTHER CONTRACT DOCUMENTS, SHALL BE THE PROPERTY OF ROOFINGPROJECTS.COM. THE CONTRACTOR SHALL BE RESPONSIBLE FOR VERIFYING THE ACCURACY OF ALL INFORMATION PROVIDED HEREIN. ROOFINGPROJECTS.COM SHALL NOT BE RESPONSIBLE FOR ANY ERRORS OR OMISSIONS. THE CONTRACTOR SHALL BE RESPONSIBLE FOR OBTAINING ALL NECESSARY PERMITS AND APPROVALS FROM THE APPLICABLE AGENCIES. THE CONTRACTOR SHALL BE RESPONSIBLE FOR OBTAINING ALL NECESSARY INSURANCE COVERAGE. THE CONTRACTOR SHALL BE RESPONSIBLE FOR OBTAINING ALL NECESSARY REFERENCES. 

No.	1	WET AREAS ADDED	6/6/14
Revision/Issue			Date

Firm Name and Address
RoofingProjects.com
 39 Wall Street
 Norwalk, CT
 06850

Project Name and Address
 2014
Dealpoint Merrill
 2669 Veterans Mem. Hwy.
 St. Charles, Mo.

Project Sheet	1
Date	August 7, 2014
Scale	1" = 30'

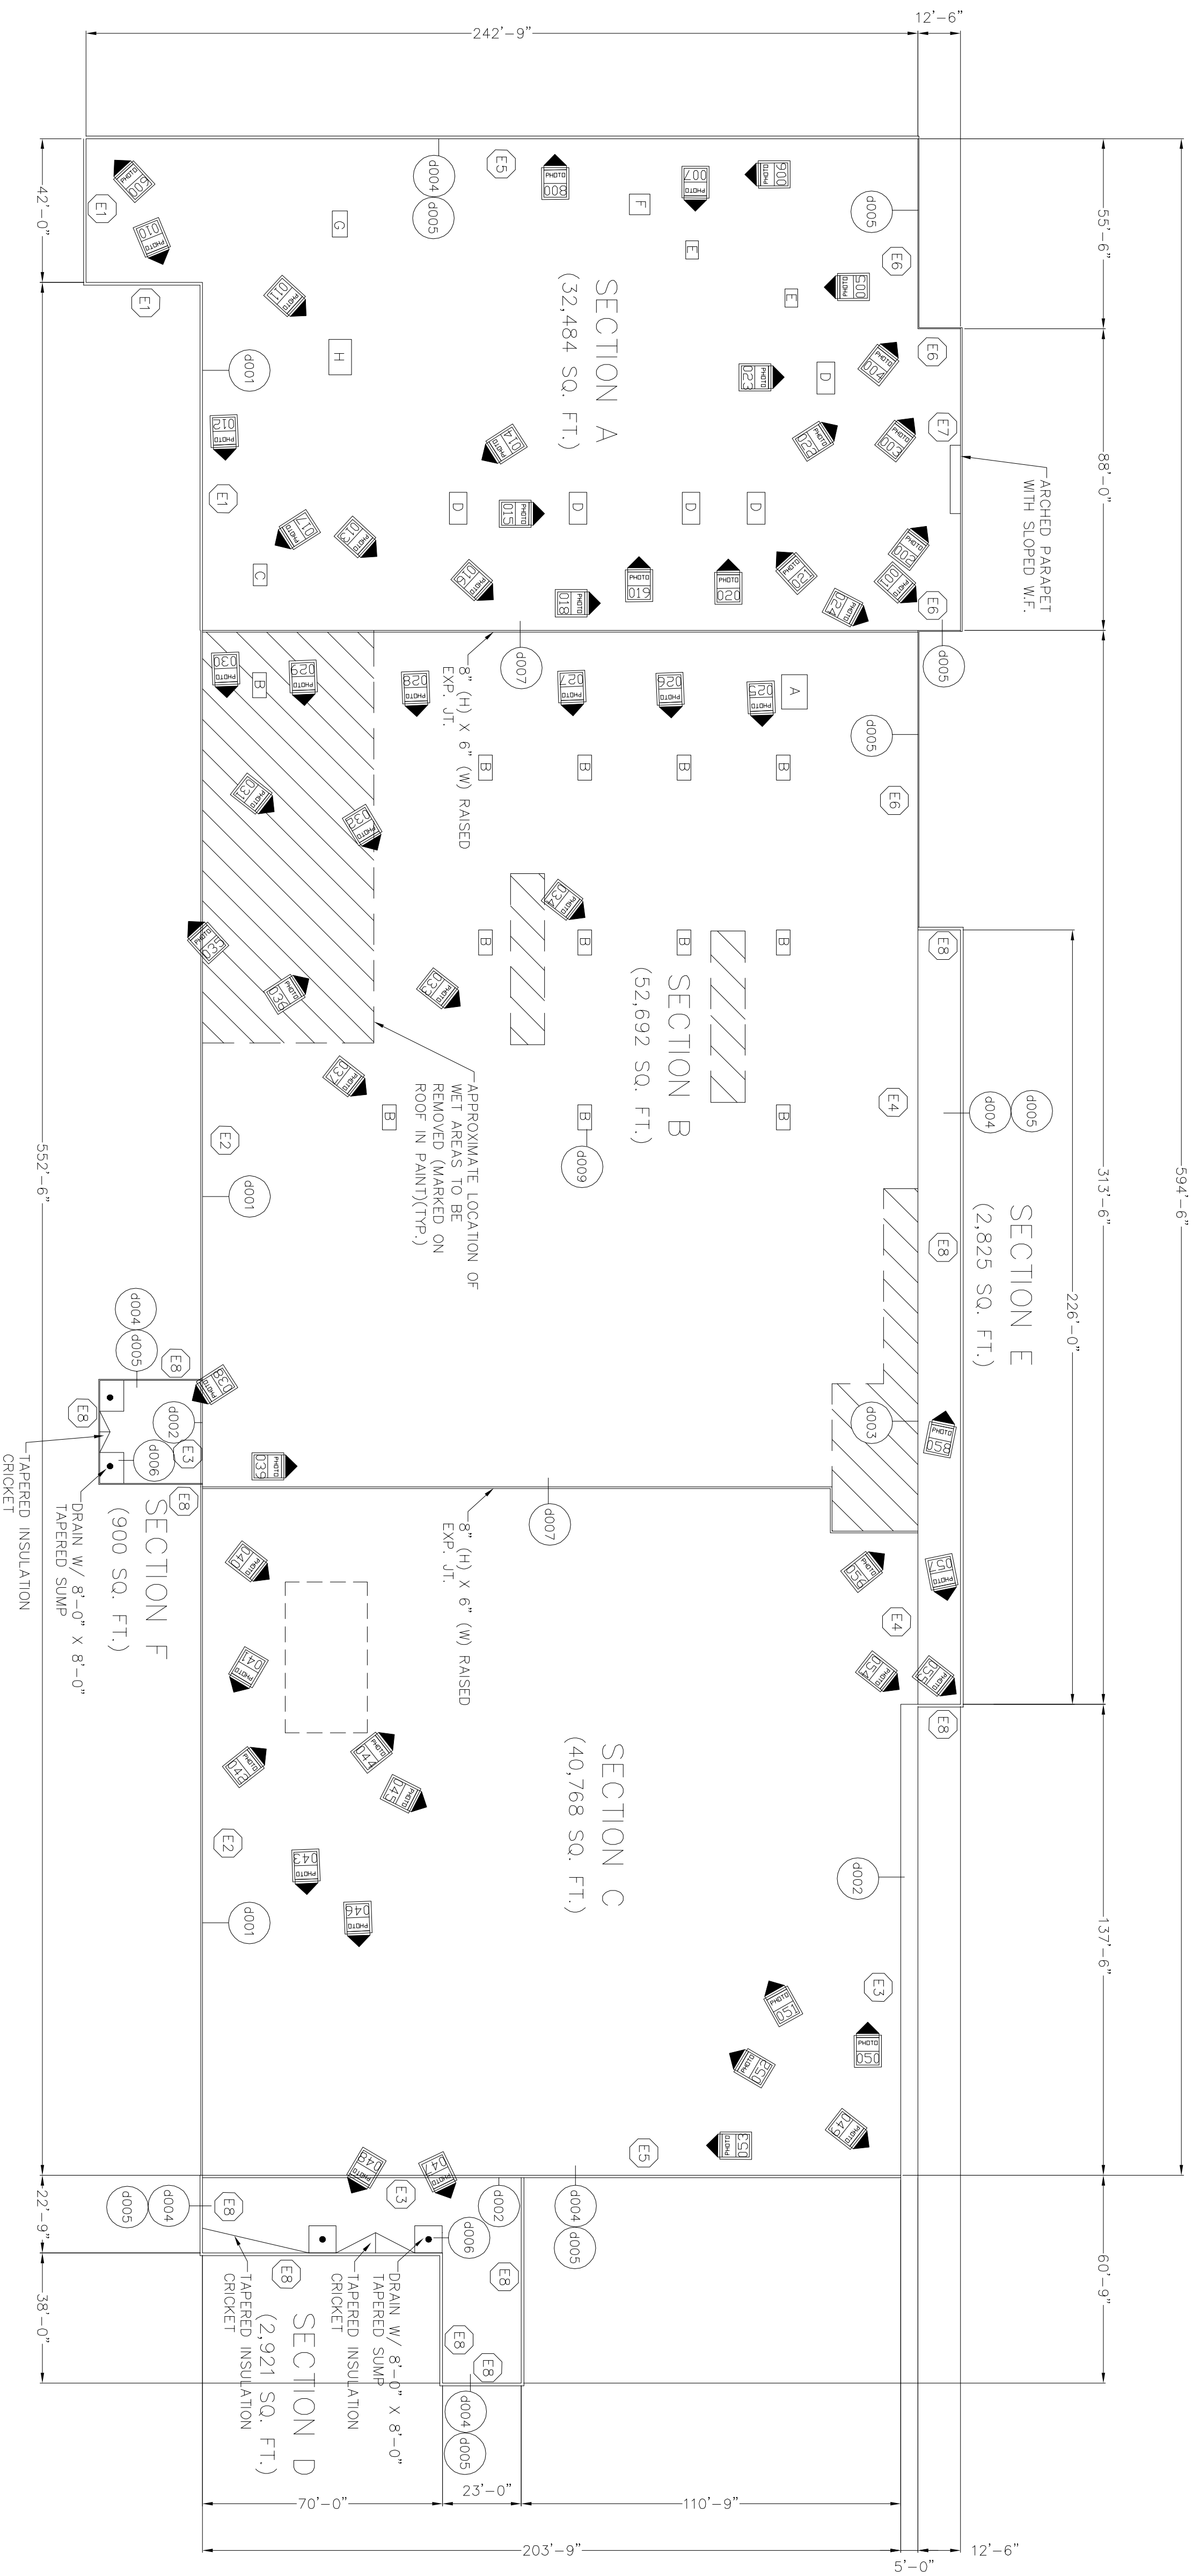

- EDGE CONDITION LEGEND**
- (E1) - 9" X 6" GUTTER (SEE DET. d001)
 - (E2) - 6" X 6" GUTTER (SEE DET. d001)
 - (E3) - 1'-0" (H) W.F. W/ COUNTERFLASHING (SEE DET. d002)
 - (E4) - 6'-0" (H) W.F. (SEE DET. d003)
 - (E5) - 4" TO 1'-10" (H) (VARIES) PARAPET W.F. 9"(W) METAL COPING (SEE DET. d004, ALT. d005)
 - (E6) - RAISED EDGE METAL (SEE DET. d005)
 - (E7) - 1'-4" TO 5'-0" (H) (VARIES) PARAPET W.F. 6"(W) METAL COPING (SEE DET. d004, ALT. d005)
 - (E8) - 8" (H) PARAPET W.F. 9"(W) METAL COPING (SEE DET. d004, ALT. d005)
- RTU LIST**
- A = 10'-0" X 7'-6" X 10"
 - B = 7'-4" X 4'-0" X 10"
 - C = 9'-4" X 5'-2" X 10"
 - D = 5'-4" X 3'-8" X 10"
 - E = 5'-0" X 6'-0" X 10"
 - F = 6'-0" X 6'-0" X 10"
 - G = 10'-4" X 6'-6" X 10"
 - H = 10'-4" X 6'-6" X 10"

